




**PLANTA BAIXA**  
Escala: 1/100

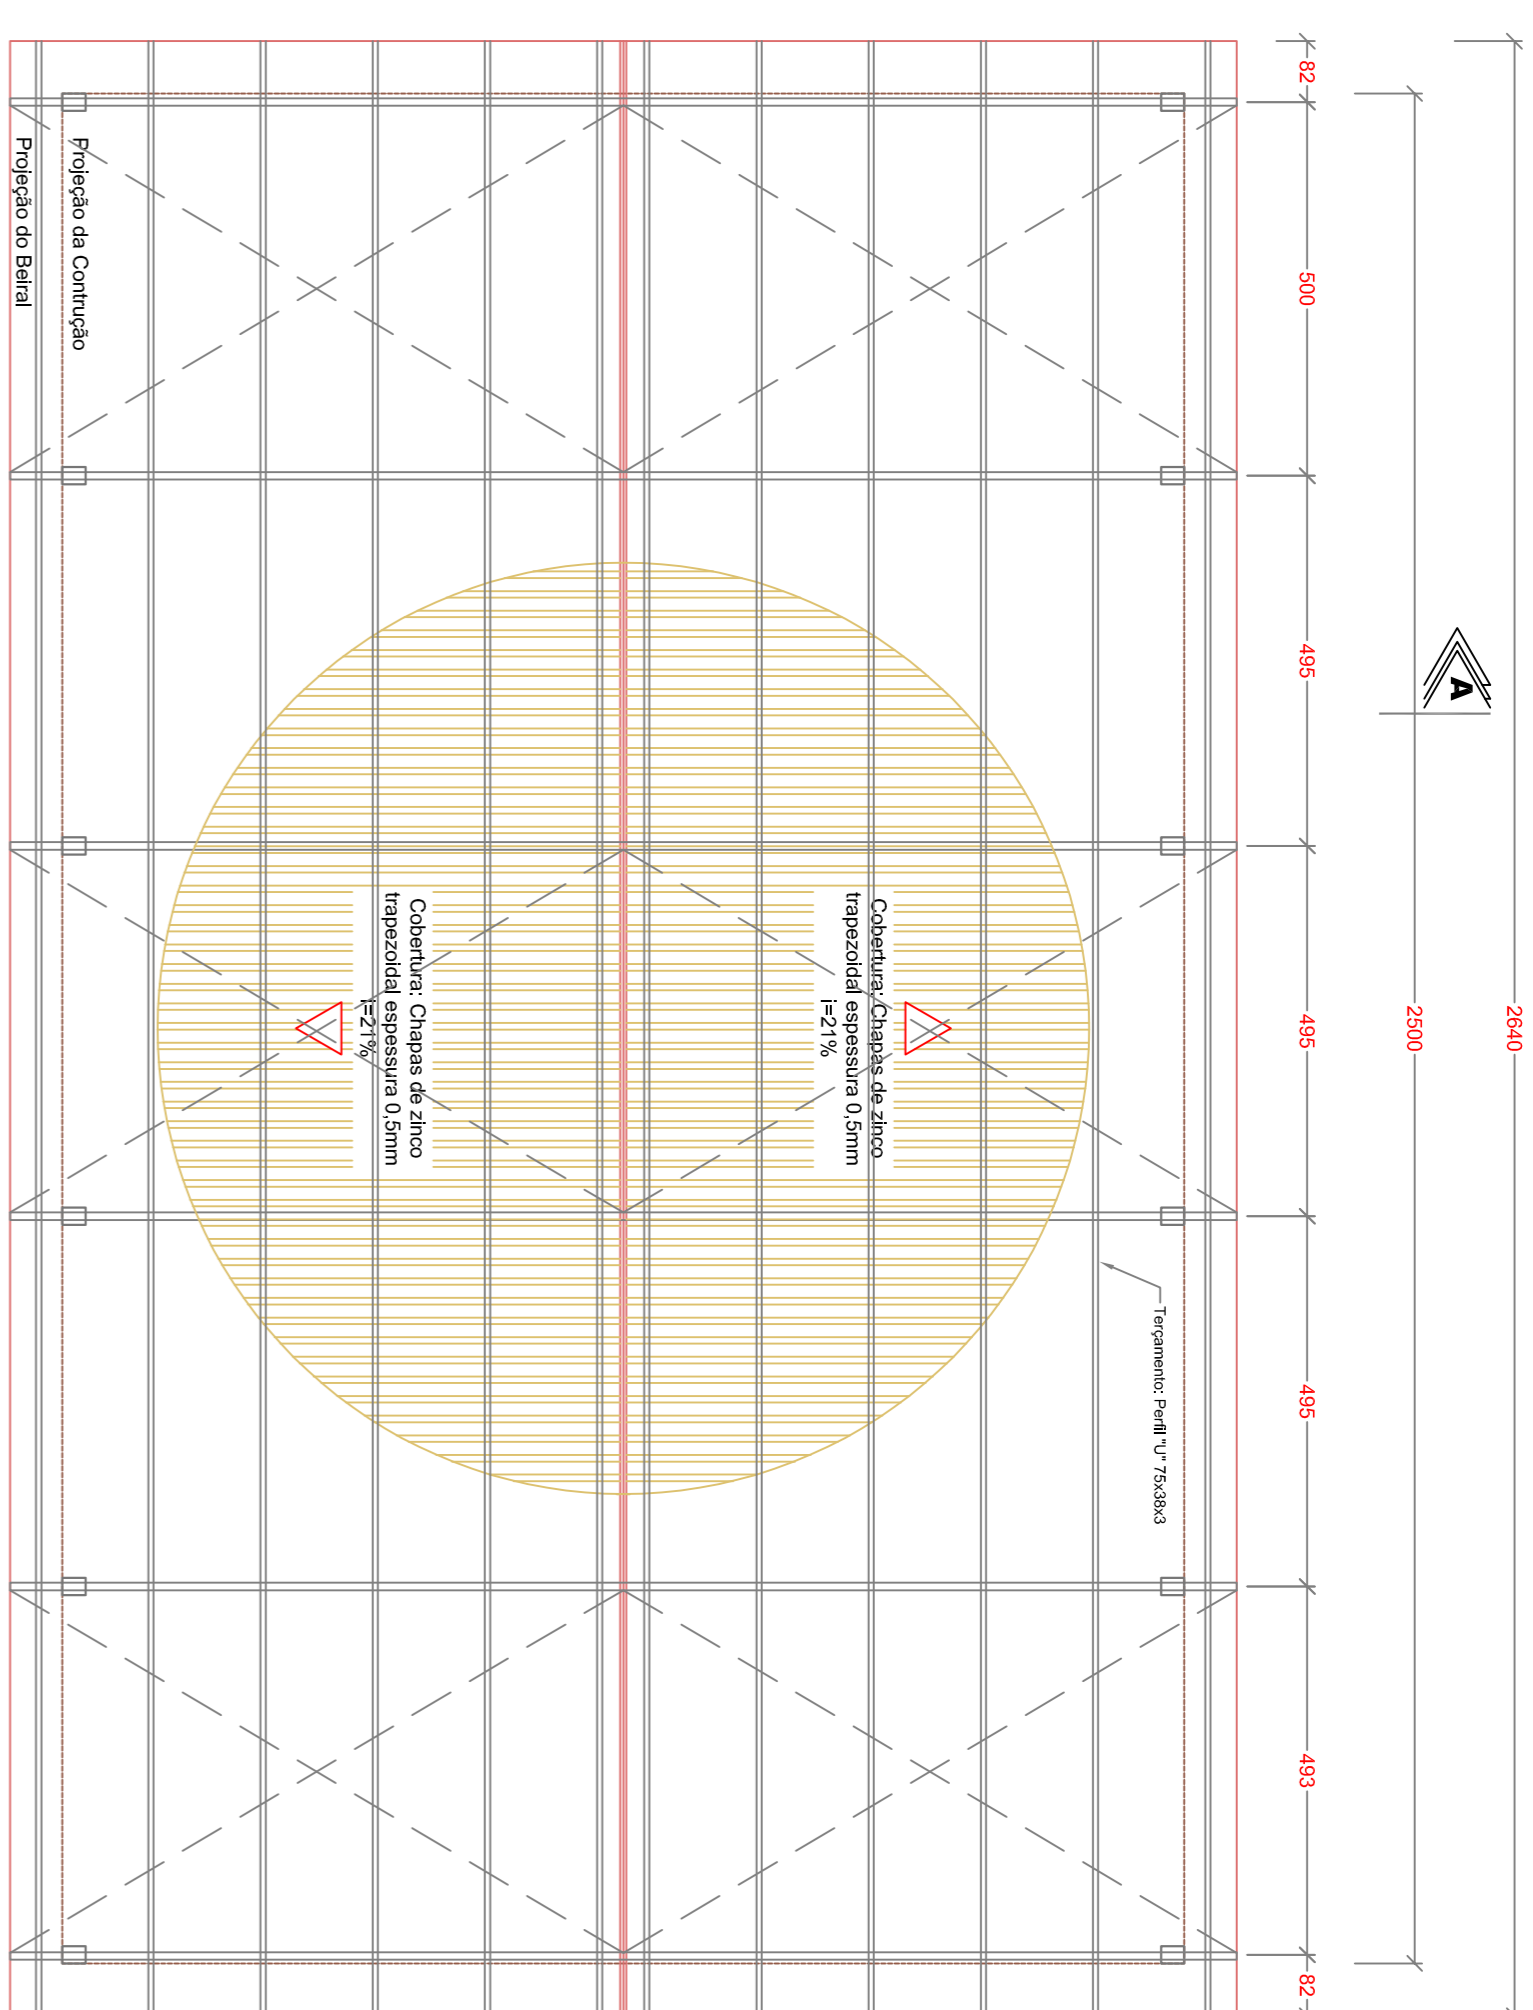


**PLANTA DE COBERTURA**  
Escala: 1/100

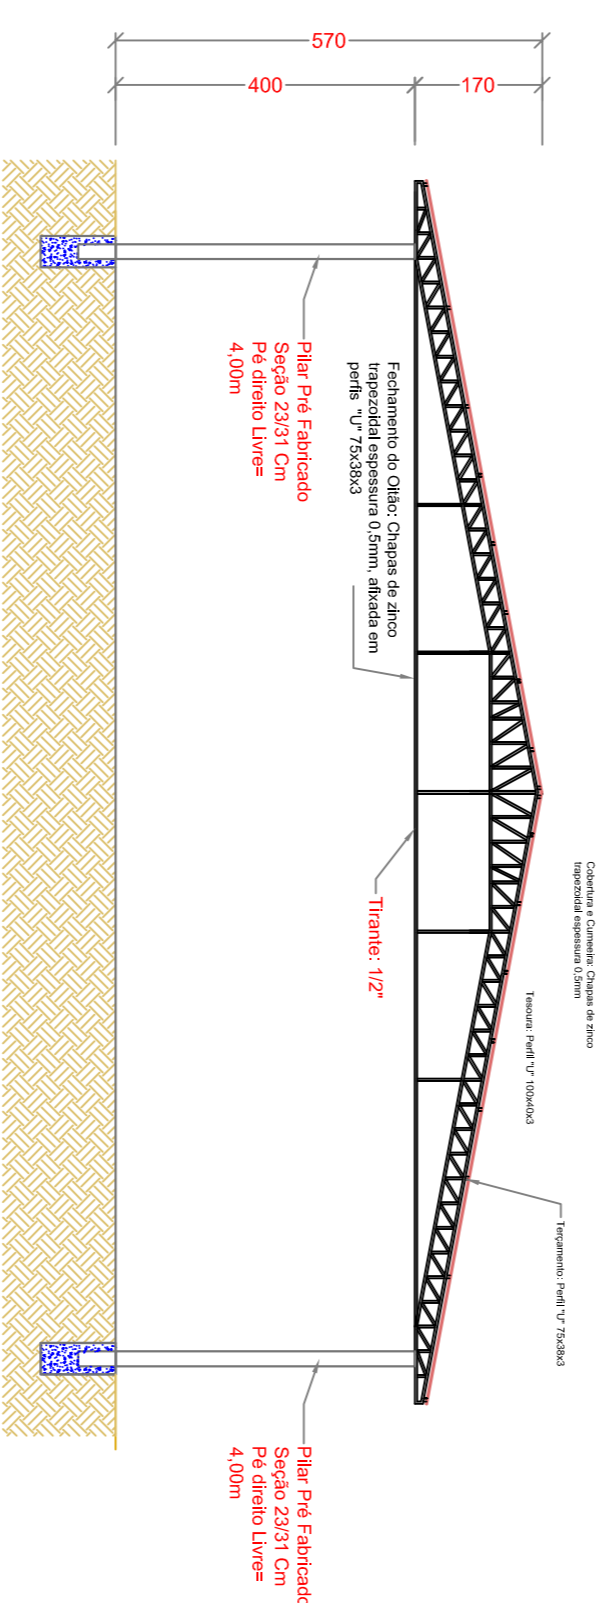


**CORTE AA**  
Escala: 1/100

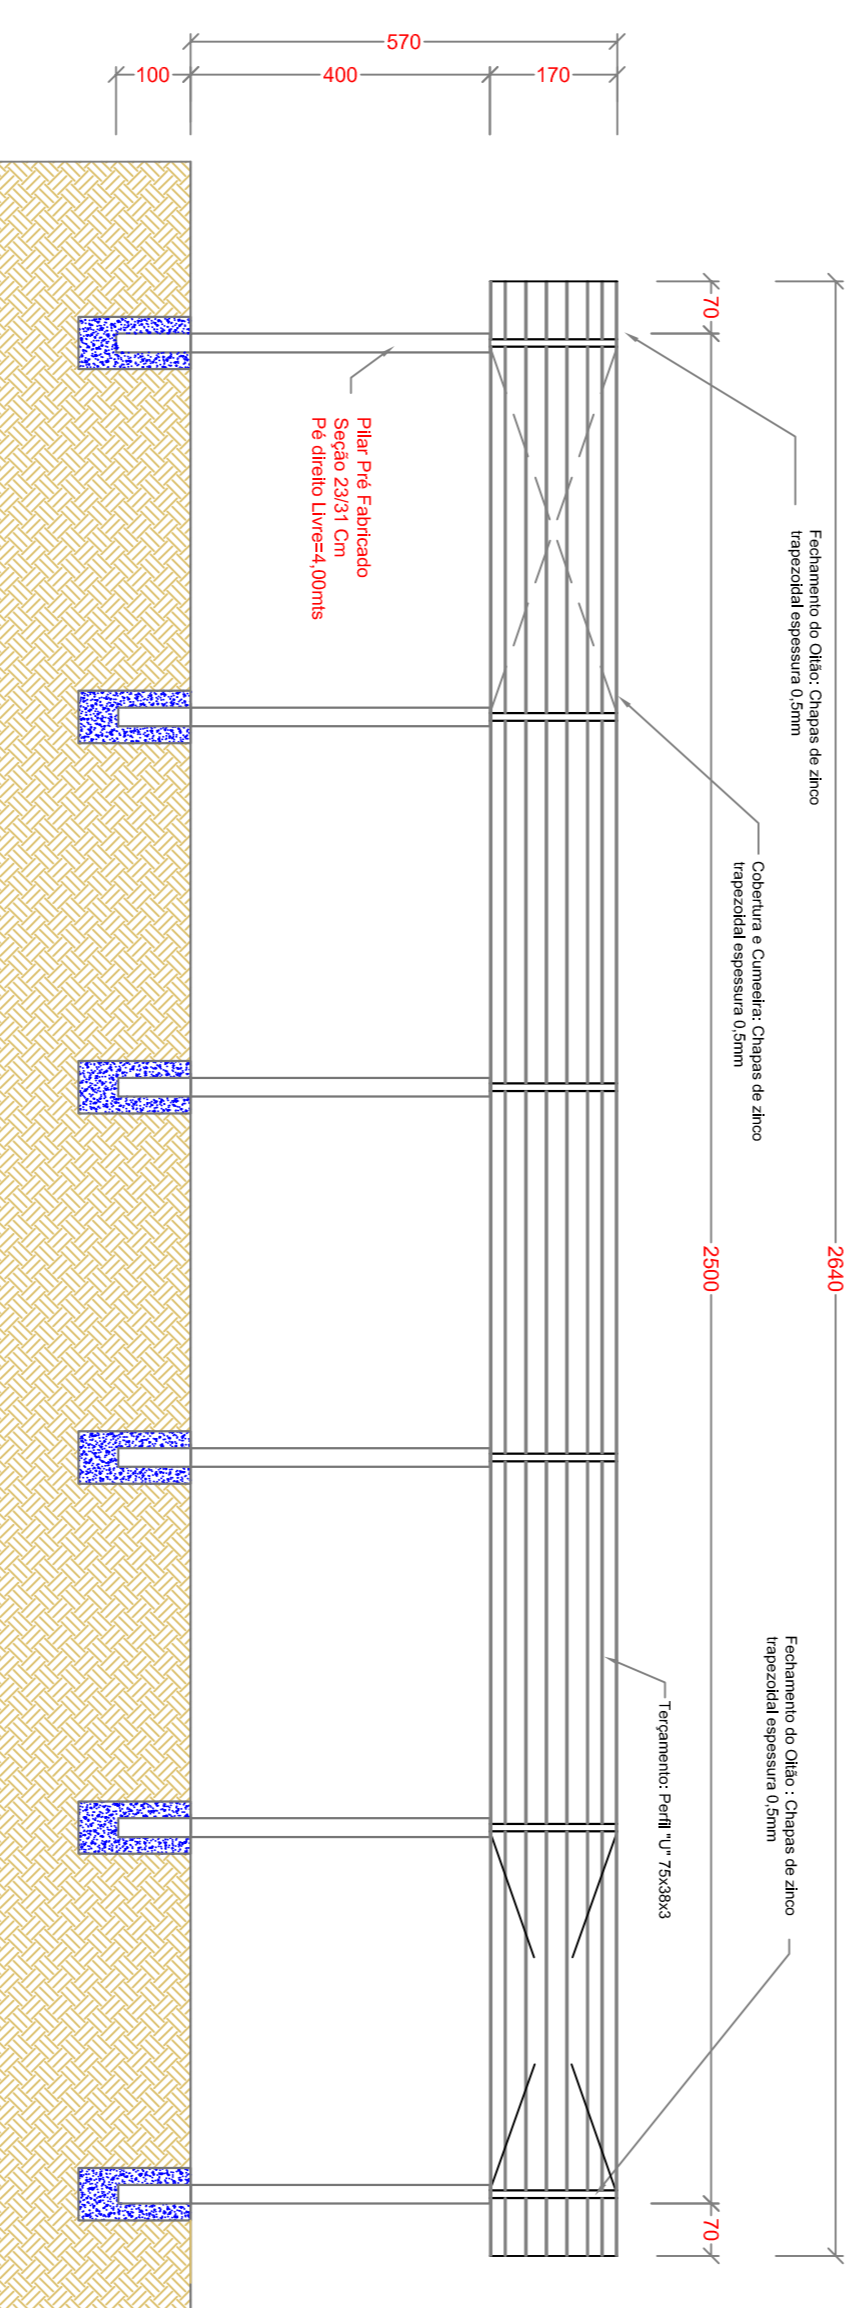

**CORTE BB**  
Escala: 1/100

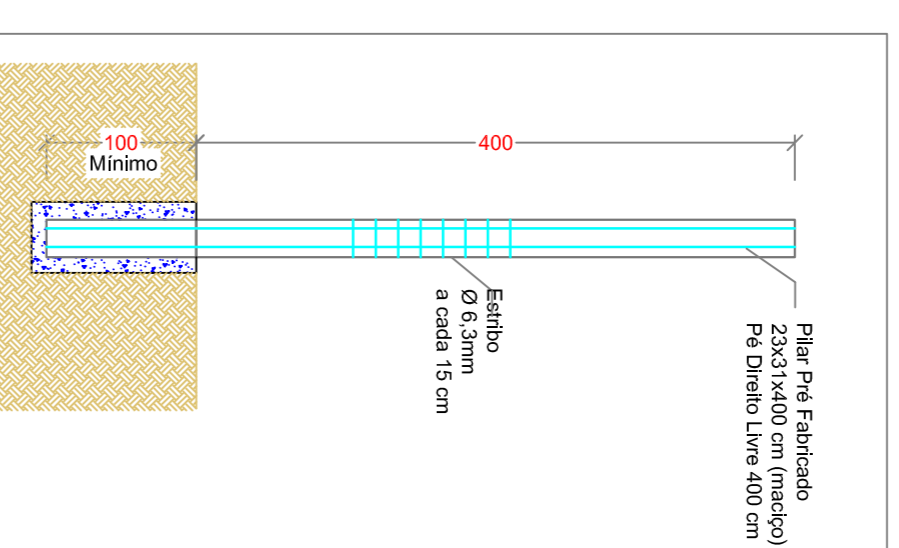

**Det. dos Pilares**  
Escala: 1/50

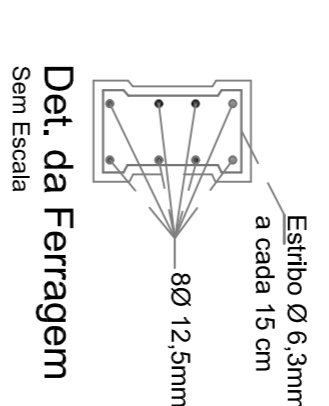

**Det. da Ferragem**  
Sem Escala

**MODELO LOTE 01**